



RESIDENCES

MOHAMMED BIN RASHID AL MAKTOUM CITY
DISTRICT ONE



RESIDENCES

MOHAMMED BIN RASHID AL MAKTOUM CITY
DISTRICT ONE




G+6 Apartments

Ground Level

1, 2 and 3 Bedroom Apartments



MOHAMMED BIN RASHID AL MAKTOUM CITY
DISTRICT ONE

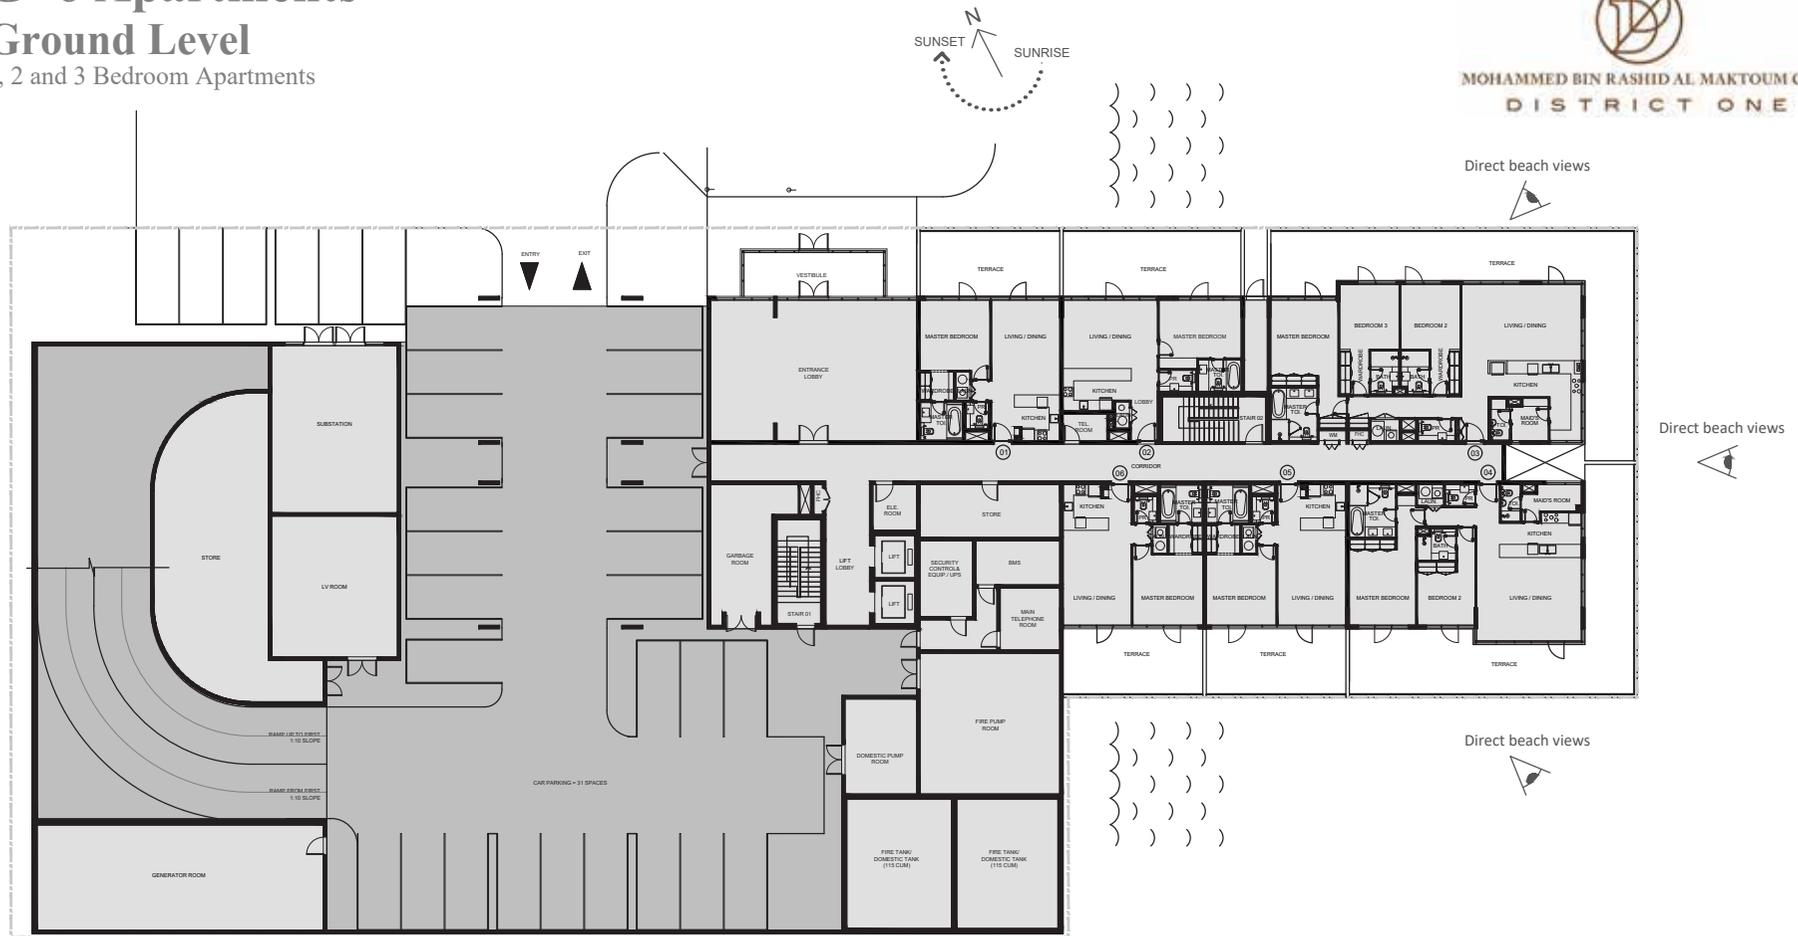

Apartment	01		02		03		04		05		06	
Level	Ground											
Living & Dining Room	12.8' x 17.7'	3.90m x 5.40m	17.7' x 12.8'	5.40m x 3.90m	22.6' x 14.4'	6.90m x 4.40m	19.6' x 15.7'	6.00m x 4.80m	12.8' x 17.7'	3.90m x 5.40m	12.8' x 17.7'	3.90m x 5.40m
Kitchen	8.5' x 8.5'	2.60m x 2.60m	12.8' x 7.8'	3.80m x 2.40m	17.7' x 6.7'	5.40m x 2.10m	15.4' x 8.2'	4.70m x 2.50m	8.5' x 8.5'	2.60m x 2.60m	8.5' x 8.5'	2.60m x 2.60m
Master Bedroom	13.1' x 13.1'	4.00m x 4.00m	15.4' x 10.8'	4.70m x 3.30m	12.8' x 16.0'	3.90m x 4.90m	12.4' x 16.0'	3.80m x 4.90m	13.1' x 13.1'	4.00m x 4.00m	13.1' x 13.1'	4.00m x 4.00m
Bedroom 2	---	---	---	---	11.1' x 12.1'	3.40m x 3.70m	10.8' x 11.8'	3.30m x 3.60m	---	---	---	---
Bedroom 3	---	---	---	---	11.1' x 12.1'	3.40m x 3.70m	---	---	---	---	---	---

DISCLAIMER: All measurements, dimensions, coordinates and drawings given in the Property (Site/Floor) Plans are approximate and provided only for the purpose of illustration, information and general guidance as such drawings are not to scale. All the floor/site plans including concerned plot/room/swimming pool sizes, specifications, locations and orientations shown have been taken from concept designs prior to the actual development/construction and therefore their accuracy in relation to actual construction cannot be confirmed. Hence, we make no guarantee, warranty or representation as to the accuracy and completeness of the Property (Site/Floor) plan information as changes may be made during the development process, without notice. Always refer to latest IFC design available in the sales office for the most accurate representation of all construction details.





G+6 Apartments

1st Level

1, 2 and 3 Bedroom Apartments



MOHAMMED BIN RASHID AL MAKTUUM CITY
DISTRICT ONE

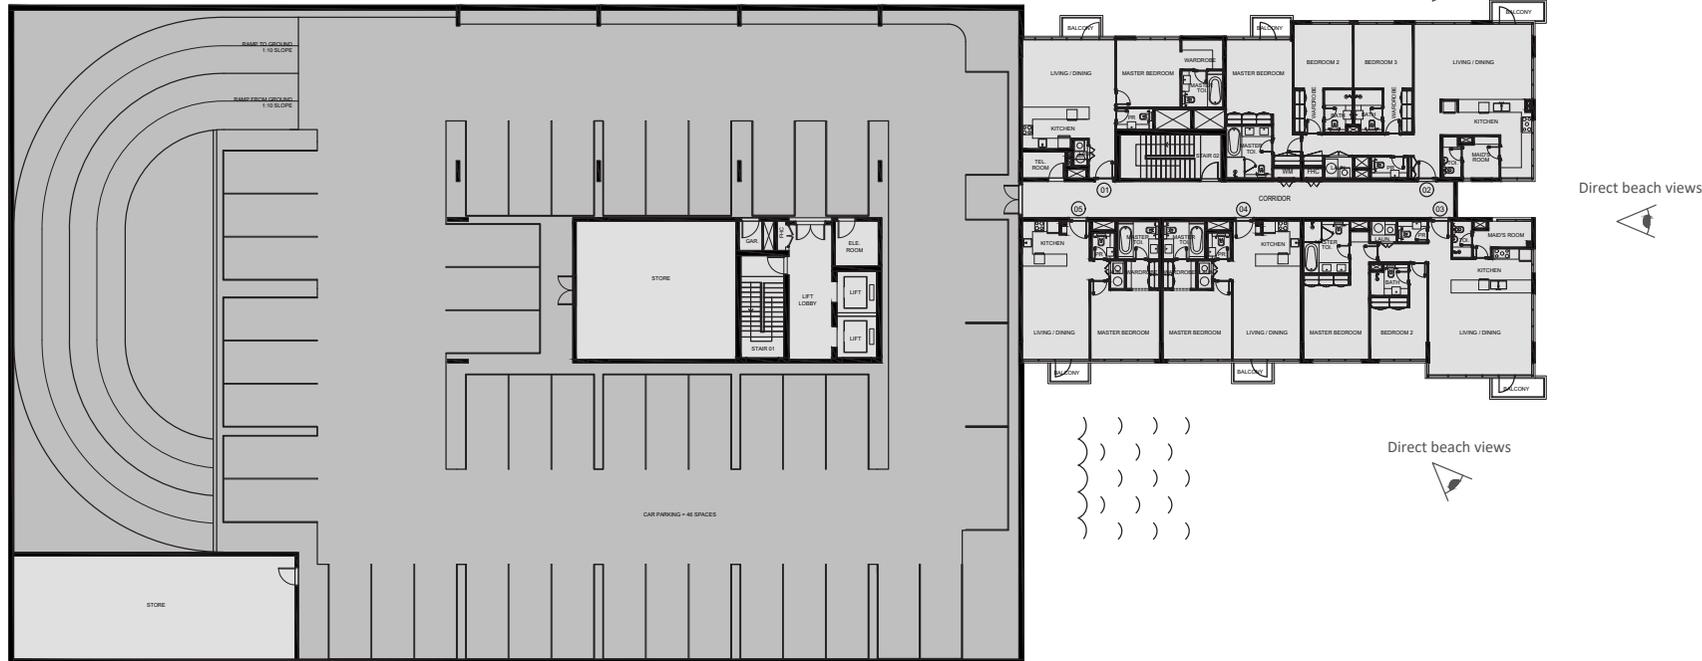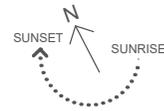

Apartment	01		02		03		04		05	
Level	1st									
Living & Dining Room	17.7' x 12.8'	5.40m x 3.90m	22.6' x 14.4'	6.90m x 4.40m	19.6' x 15.7'	6.00m x 4.80m	12.8' x 17.7'	3.90m x 5.40m	12.8' x 17.7'	3.90m x 5.40m
Kitchen	12.8' x 7.8'	3.90m x 2.40m	17.7' x 6.8'	5.40m x 2.10m	15.4' x 8.2'	4.70m x 2.50m	8.5' x 8.5'	2.60m x 2.60m	8.5' x 8.5'	2.60m x 2.60m
Master Bedroom	12.1' x 12.8'	3.70m x 3.90m	12.8' x 16.0'	3.90m x 4.90m	12.4' x 16.0'	3.80m x 4.90m	13.1' x 13.1'	4.00m x 4.00m	13.1' x 13.1'	4.00m x 4.00m
Bedroom 2	****	****	11.1' x 12.1'	3.40m x 3.70m	10.8' x 11.8'	3.30m x 3.60m	****	****	****	****
Bedroom 3	****	****	11.1' x 12.1'	3.40m x 3.70m	****	****	****	****	****	****

DISCLAIMER: All measurements, dimensions, coordinates and drawings given in the Property (Site/Floor) Plans are approximate and provided only for the purpose of illustration, information and general guidance as such drawings are not to scale. All the floor/site plans including concerned plot/room/swimming pool sizes, specifications, locations and orientations shown have been taken from concept designs prior to the actual development/construction and therefore their accuracy in relation to actual construction cannot be confirmed. Hence, we make no guarantee, warranty or representation as to the accuracy and completeness of the Property (Site/Floor) plan information as changes may be made during the development process, without notice. Always refer to latest IFC design available in the sales office for the most accurate representation of all construction details.



G+6 Apartments

Typical 2nd to 6th Level

1, 2 and 3 Bedroom Apartments



MOHAMMED BIN RASHID AL MAKTOUM CITY
DISTRICT ONE



Room	01	02	03	04	05	06	07	08	09	10	11	12
Area	120.00	120.00	120.00	120.00	120.00	120.00	120.00	120.00	120.00	120.00	120.00	120.00
Living & Dining Area	32.0 x 11.7											
Kitchen	8.0 x 8.0											
Master Bedroom	13.7 x 13.1											
Bedroom 2												
Bedroom 3												
Bath												
Wardrobe												
Corridor												
Lobby												
Stair												
Garage												
Ele. Room												
Maid's Room												
Laundry												
WC												
Shower												
Storage												
Balcony												

DISCLAIMER: All measurements, dimensions, coordinates and drawings given in the Property (Site/Floor) Plans are approximate and provided only for the purpose of illustration, information and general guidance as such drawings are not to scale. All the floor/site plans including concerned plot/room/swimming pool sizes, specifications, locations and orientations shown have been taken from concept designs prior to the actual development/construction and therefore their accuracy in relation to actual construction cannot be confirmed. Hence, we make no guarantee, warranty or representation as to the accuracy and completeness of the Property (Site/Floor) plan information as changes may be made during the development process, without notice. Always refer to latest IFC design available in the sales office for the most accurate representation of all construction details.





1 BEDROOM TYPE A



MOHAMMED BIN RASHID AL MAKTOUM CITY
DISTRICT ONE

UNIT 01 | GROUND LEVEL

Suite Area	708 sq. ft
Balcony Area	342 sq. ft
Total Area	1050 sq. ft

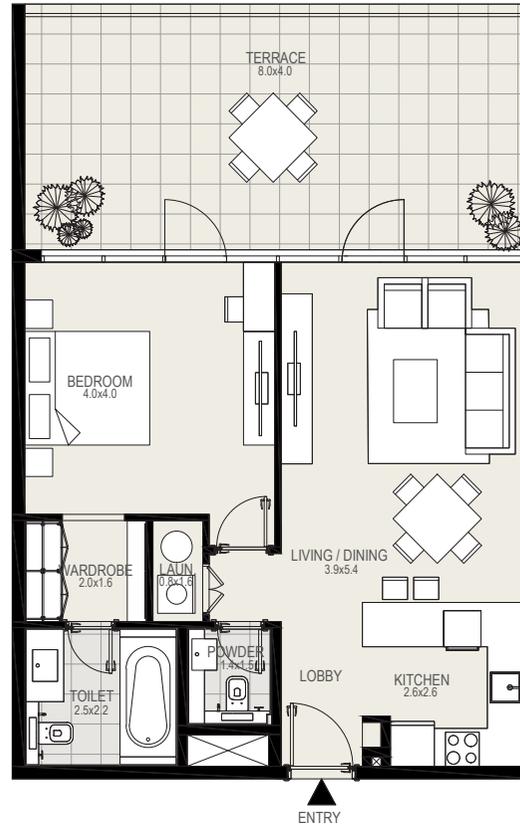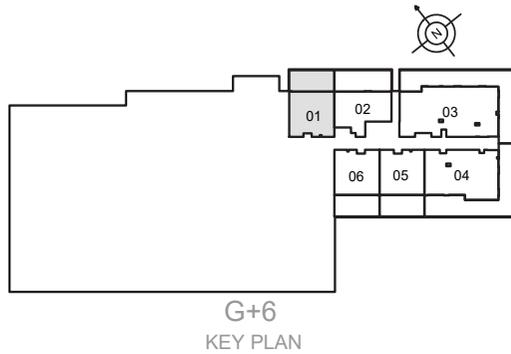

DISCLAIMER: All measurements, dimensions, coordinates and drawings given in the Property (Site/Floor) Plans are approximate and provided only for the purpose of illustration, information and general guidance as such drawings are not to scale. All the floor/site plans including concerned plot/room/swimming pool sizes, specifications, locations and orientations shown have been taken from concept designs prior to the actual development/construction and therefore their accuracy in relation to actual construction cannot be confirmed. Hence, we make no guarantee, warranty or representation as to the accuracy and completeness of the Property (Site/Floor) plan information as changes may be made during the development process, without notice. Always refer to latest IFC design available in the sales office for the most accurate representation of all construction details.

meydan
SOBHA


1 BEDROOM TYPE B.1



MOHAMMED BIN RASHID AL MAKTOUM CITY
DISTRICT ONE

UNIT 02 | GROUND LEVEL

Suite Area	710 sq. ft
Balcony Area	432 sq. ft
Total Area	1142 sq. ft

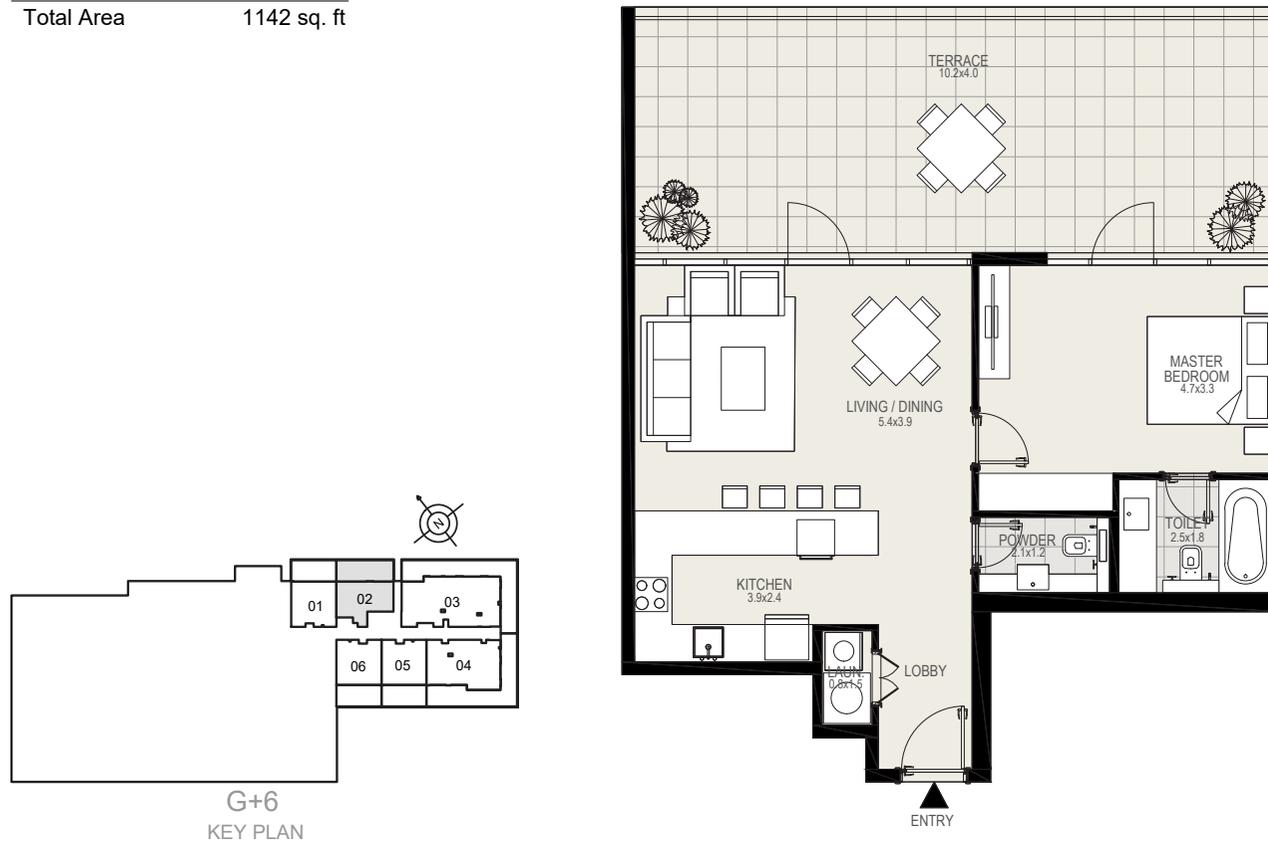

DISCLAIMER: All measurements, dimensions, coordinates and drawings given in the Property (Site/Floor) Plans are approximate and provided only for the purpose of illustration, information and general guidance as such drawings are not to scale. All the floor/site plans including concerned plot/room/swimming pool sizes, specifications, locations and orientations shown have been taken from concept designs prior to the actual development/construction and therefore their accuracy in relation to actual construction cannot be confirmed. Hence, we make no guarantee, warranty or representation as to the accuracy and completeness of the Property (Site/Floor) plan information as changes may be made during the development process, without notice. Always refer to latest IFC design available in the sales office for the most accurate representation of all construction details.




3 BEDROOM TYPE 3



MOHAMMED BIN RASHID AL MAKTOUM CITY
DISTRICT ONE

UNIT 03 | GROUND LEVEL

Suite Area	1667 sq. ft
Balcony Area	1031 sq. ft
Total Area	2697 sq. ft

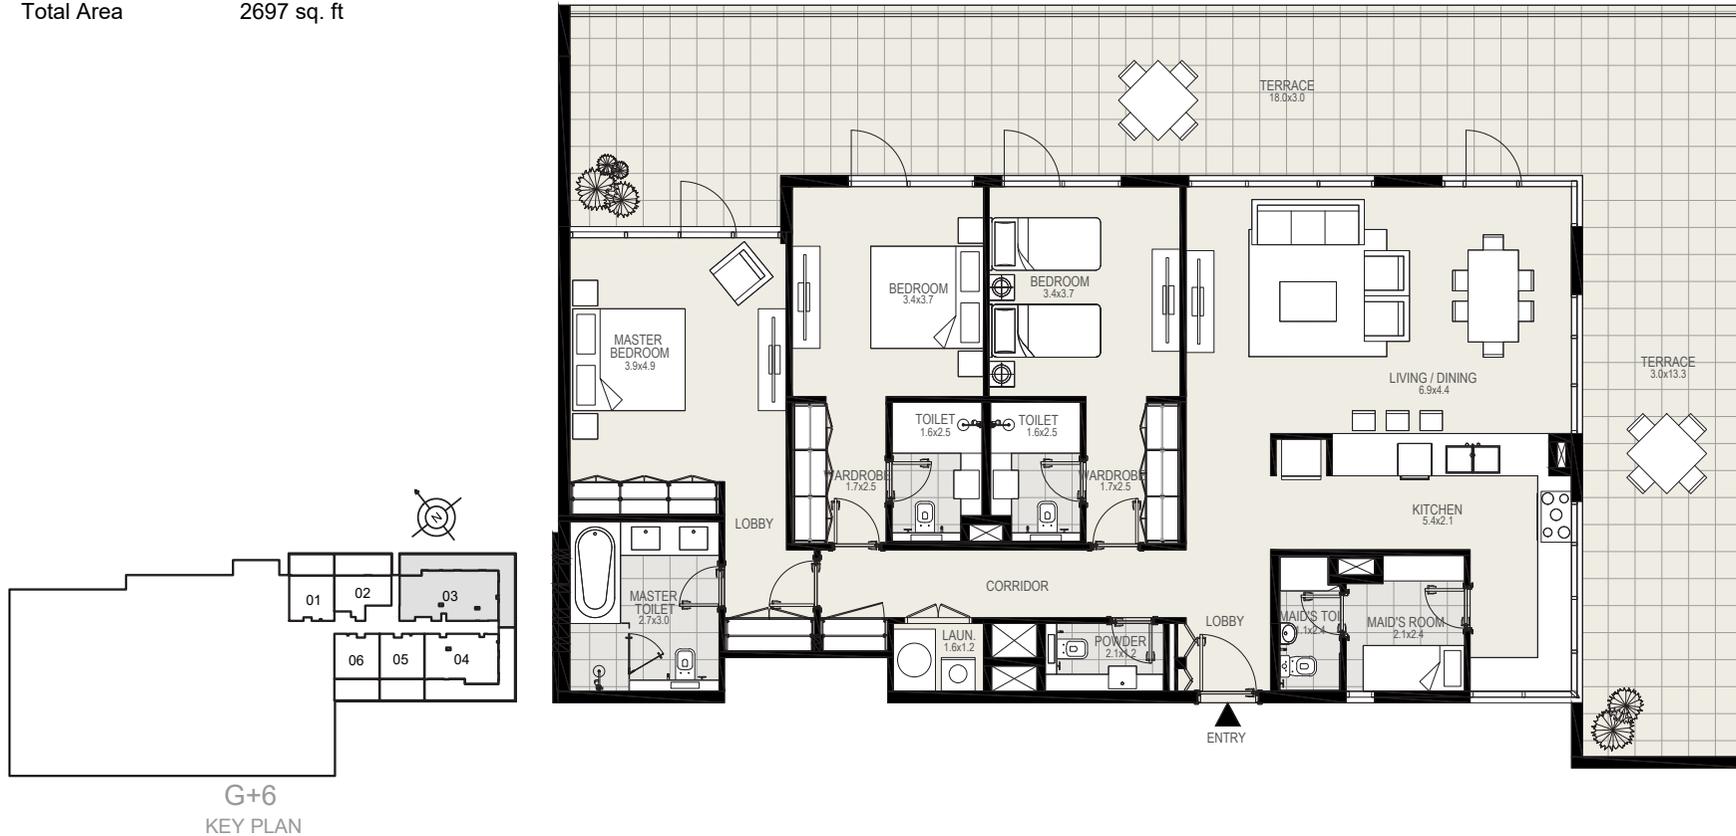

DISCLAIMER: All measurements, dimensions, coordinates and drawings given in the Property (Site/Floor) Plans are approximate and provided only for the purpose of illustration, information and general guidance as such drawings are not to scale. All the floor/site plans including concerned plot/room/swimming pool sizes, specifications, locations and orientations shown have been taken from concept designs prior to the actual development/construction and therefore their accuracy in relation to actual construction cannot be confirmed. Hence, we make no guarantee, warranty or representation as to the accuracy and completeness of the Property (Site/Floor) plan information as changes may be made during the development process, without notice. Always refer to latest IFC design available in the sales office for the most accurate representation of all construction details.







MOHAMMED BIN RASHID AL MAKTOUM CITY
DISTRICT ONE

2 BEDROOM TYPE B

UNIT 04 | GROUND LEVEL

Suite Area	1223 sq. ft
Balcony Area	920 sq. ft
Total Area	2143 sq. ft

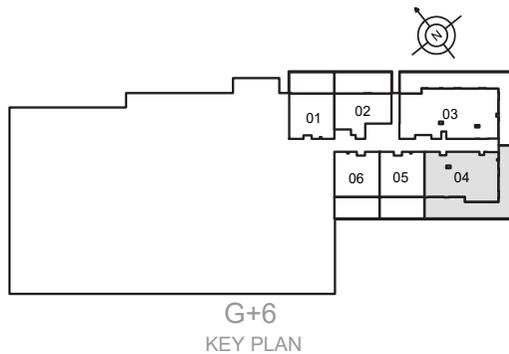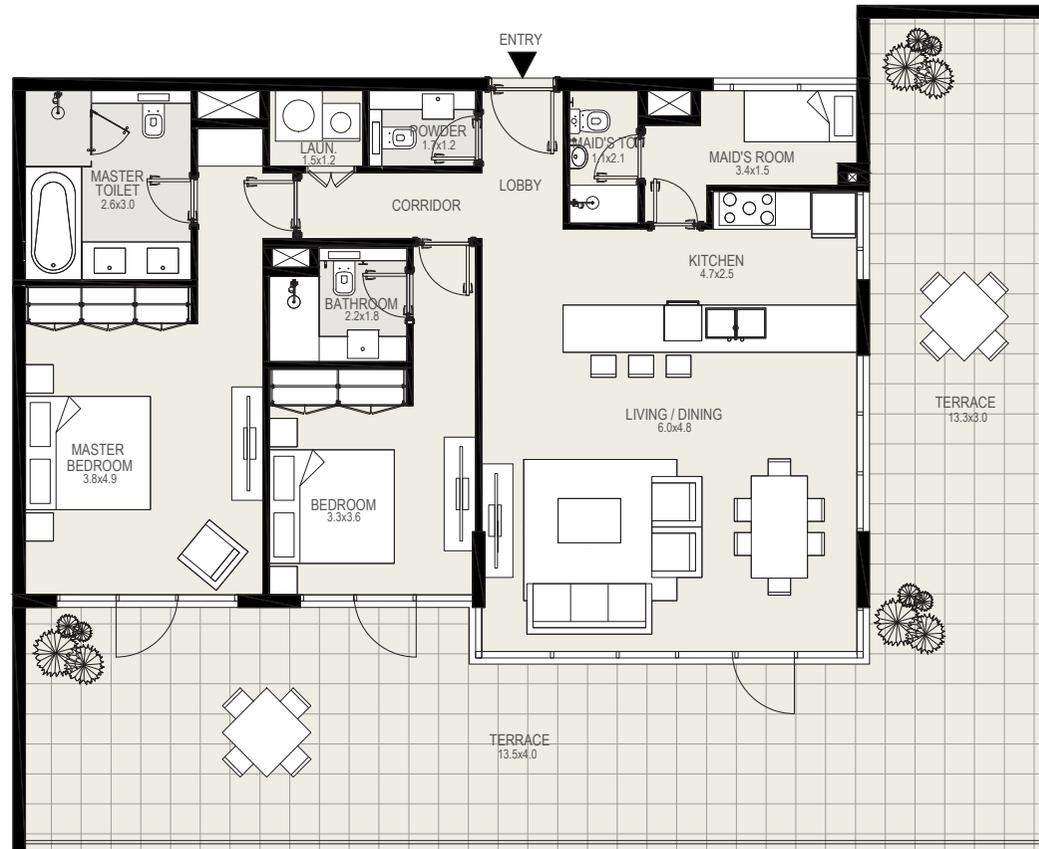

G+6
KEY PLAN

DISCLAIMER: All measurements, dimensions, coordinates and drawings given in the Property (Site/Floor) Plans are approximate and provided only for the purpose of illustration, information and general guidance as such drawings are not to scale. All the floor/site plans including concerned plot/room/swimming pool sizes, specifications, locations and orientations shown have been taken from concept designs prior to the actual development/construction and therefore their accuracy in relation to actual construction cannot be confirmed. Hence, we make no guarantee, warranty or representation as to the accuracy and completeness of the Property (Site/Floor) plan information as changes may be made during the development process, without notice. Always refer to latest IFC design available in the sales office for the most accurate representation of all construction details.

meydan
SOBHA



1 BEDROOM TYPE A



MOHAMMED BIN RASHID AL MAKTOUM CITY
DISTRICT ONE

UNIT 05 | GROUND LEVEL

Suite Area	708 sq. ft
Balcony Area	342 sq. ft
Total Area	1050 sq. ft

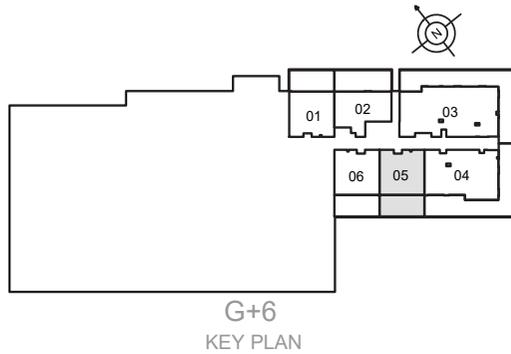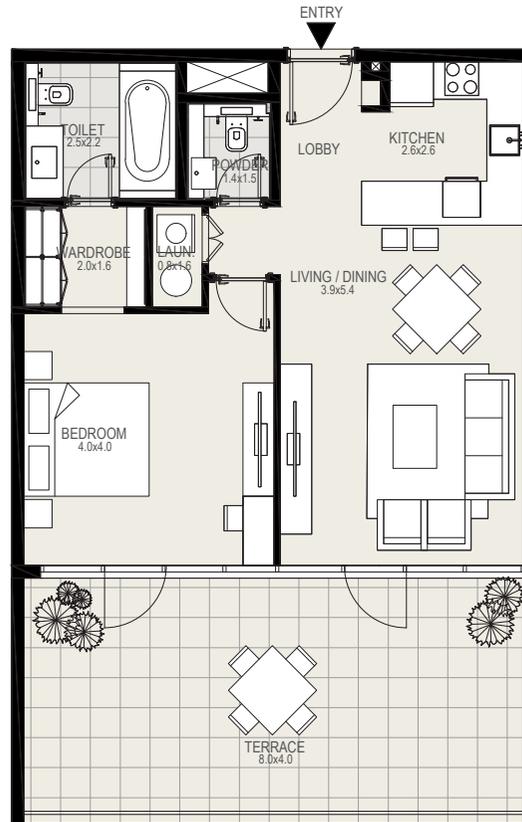

DISCLAIMER: All measurements, dimensions, coordinates and drawings given in the Property (Site/Floor) Plans are approximate and provided only for the purpose of illustration, information and general guidance as such drawings are not to scale. All the floor/site plans including concerned plot/room/swimming pool sizes, specifications, locations and orientations shown have been taken from concept designs prior to the actual development/construction and therefore their accuracy in relation to actual construction cannot be confirmed. Hence, we make no guarantee, warranty or representation as to the accuracy and completeness of the Property (Site/Floor) plan information as changes may be made during the development process, without notice. Always refer to latest IFC design available in the sales office for the most accurate representation of all construction details.





1 BEDROOM TYPE A



MOHAMMED BIN RASHID AL MAKTOUM CITY
DISTRICT ONE

UNIT 06 | GROUND LEVEL

Suite Area	708 sq. ft
Balcony Area	342 sq. ft
Total Area	1050 sq. ft

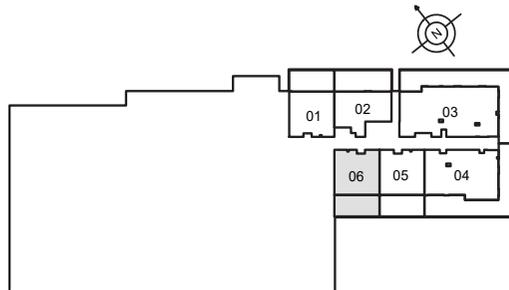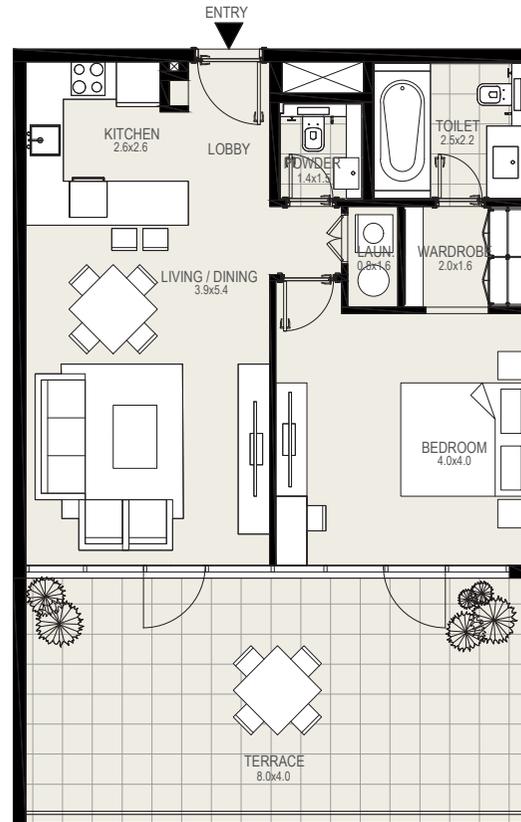

G+6
KEY PLAN

DISCLAIMER: All measurements, dimensions, coordinates and drawings given in the Property (Site/Floor) Plans are approximate and provided only for the purpose of illustration, information and general guidance as such drawings are not to scale. All the floor/site plans including concerned plot/room/swimming pool sizes, specifications, locations and orientations shown have been taken from concept designs prior to the actual development/construction and therefore their accuracy in relation to actual construction cannot be confirmed. Hence, we make no guarantee, warranty or representation as to the accuracy and completeness of the Property (Site/Floor) plan information as changes may be made during the development process, without notice. Always refer to latest IFC design available in the sales office for the most accurate representation of all construction details.




1 BEDROOM TYPE B



MOHAMMED BIN RASHID AL MAKTOUM CITY
DISTRICT ONE

UNIT 01 | LEVEL 1

Suite Area	738 sq. ft
Balcony Area	30 sq. ft
Total Area	768 sq. ft

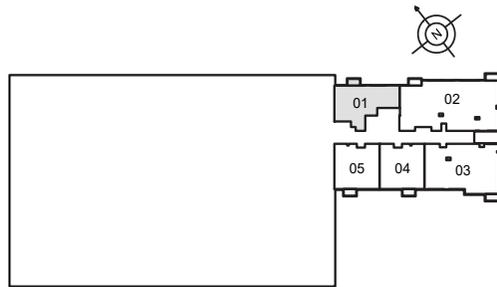

G+6
KEY PLAN

DISCLAIMER: All measurements, dimensions, coordinates and drawings given in the Property (Site/Floor) Plans are approximate and provided only for the purpose of illustration, information and general guidance as such drawings are not to scale. All the floor/site plans including concerned plot/room/swimming pool sizes, specifications, locations and orientations shown have been taken from concept designs prior to the actual development/construction and therefore their accuracy in relation to actual construction cannot be confirmed. Hence, we make no guarantee, warranty or representation as to the accuracy and completeness of the Property (Site/Floor) plan information as changes may be made during the development process, without notice. Always refer to latest IFC design available in the sales office for the most accurate representation of all construction details.







MOHAMMED BIN RASHID AL MAKTOUM CITY
DISTRICT ONE

3 BEDROOM TYPE 3

UNIT 02 | LEVEL 1

Suite Area	1666 sq. ft
Balcony Area	70 sq. ft
Total Area	1736 sq. ft

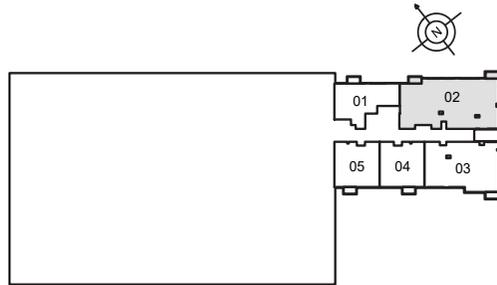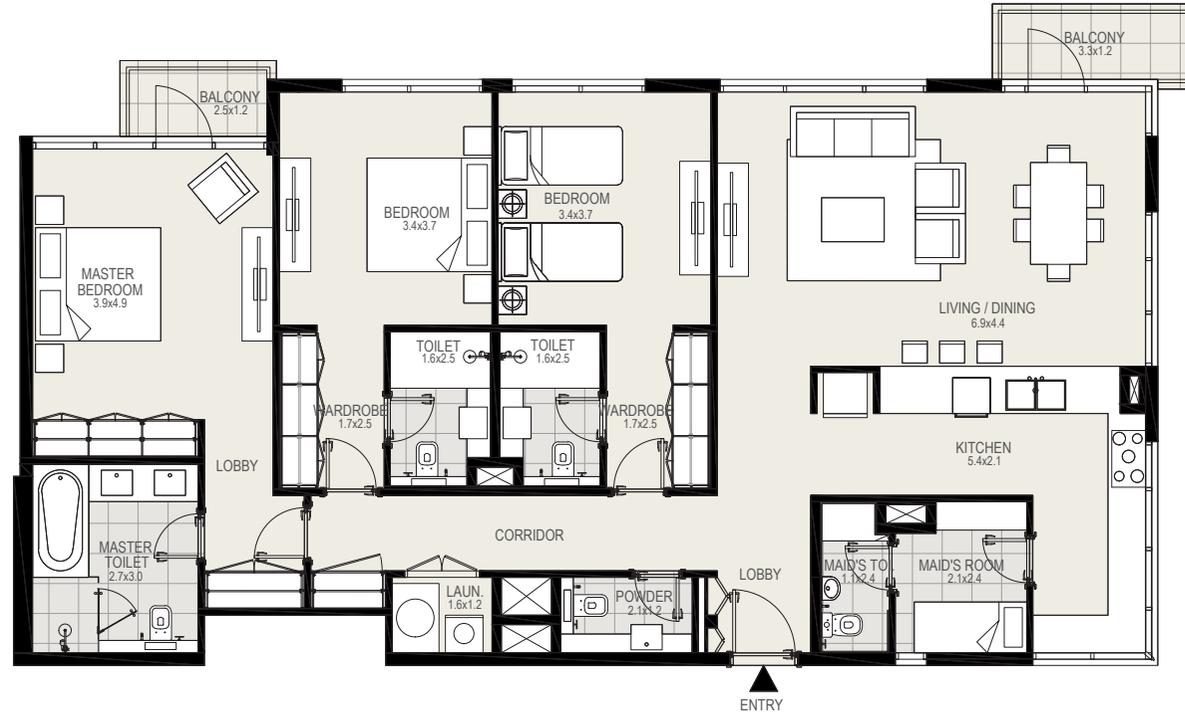

G+6
KEY PLAN

DISCLAIMER: All measurements, dimensions, coordinates and drawings given in the Property (Site/Floor) Plans are approximate and provided only for the purpose of illustration, information and general guidance as such drawings are not to scale. All the floor/site plans including concerned plot/room/swimming pool sizes, specifications, locations and orientations shown have been taken from concept designs prior to the actual development/construction and therefore their accuracy in relation to actual construction cannot be confirmed. Hence, we make no guarantee, warranty or representation as to the accuracy and completeness of the Property (Site/Floor) plan information as changes may be made during the development process, without notice. Always refer to latest IFC design available in the sales office for the most accurate representation of all construction details.




2 BEDROOM TYPE B



MOHAMMED BIN RASHID AL MAKTOUM CITY
DISTRICT ONE

UNIT 03 | LEVEL 1

Suite Area	1223 sq. ft
Balcony Area	39 sq. ft
Total Area	1262 sq. ft

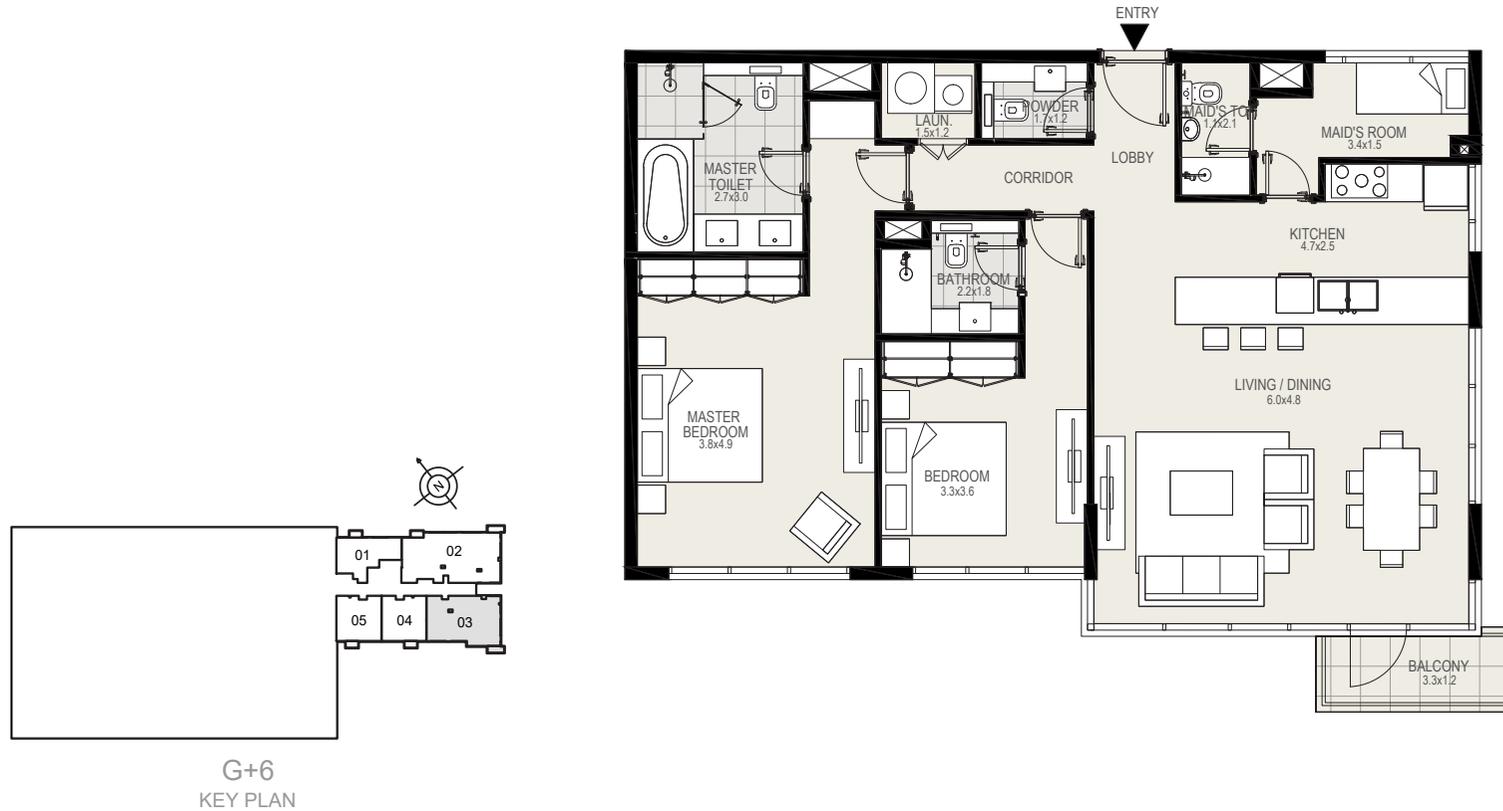

G+6
KEY PLAN

DISCLAIMER: All measurements, dimensions, coordinates and drawings given in the Property (Site/Floor) Plans are approximate and provided only for the purpose of illustration, information and general guidance as such drawings are not to scale. All the floor/site plans including concerned plot/room/swimming pool sizes, specifications, locations and orientations shown have been taken from concept designs prior to the actual development/construction and therefore their accuracy in relation to actual construction cannot be confirmed. Hence, we make no guarantee, warranty or representation as to the accuracy and completeness of the Property (Site/Floor) plan information as changes may be made during the development process, without notice. Always refer to latest IFC design available in the sales office for the most accurate representation of all construction details.

meydan
SOBHA



1 BEDROOM TYPE A



MOHAMMED BIN RASHID AL MAKTOUM CITY
DISTRICT ONE

UNIT 04 | LEVEL 1

Suite Area	708 sq. ft
Balcony Area	30 sq. ft
Total Area	738 sq. ft

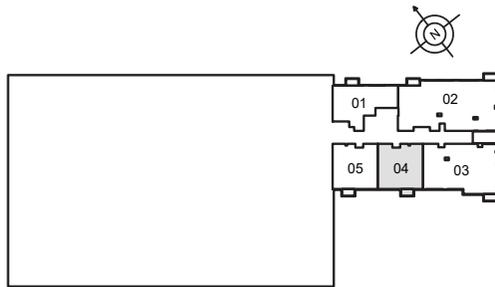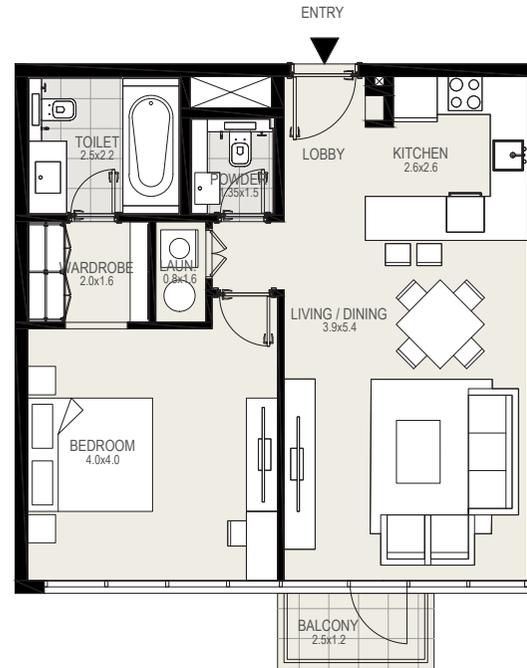

G+6
KEY PLAN

DISCLAIMER: All measurements, dimensions, coordinates and drawings given in the Property (Site/Floor) Plans are approximate and provided only for the purpose of illustration, information and general guidance as such drawings are not to scale. All the floor/site plans including concerned plot/room/swimming pool sizes, specifications, locations and orientations shown have been taken from concept designs prior to the actual development/construction and therefore their accuracy in relation to actual construction cannot be confirmed. Hence, we make no guarantee, warranty or representation as to the accuracy and completeness of the Property (Site/Floor) plan information as changes may be made during the development process, without notice. Always refer to latest IFC design available in the sales office for the most accurate representation of all construction details.





1 BEDROOM TYPE A



MOHAMMED BIN RASHID AL MAKTOUM CITY
DISTRICT ONE

UNIT 05 | LEVEL 1

Suite Area	708 sq. ft
Balcony Area	30 sq. ft
Total Area	738 sq. ft

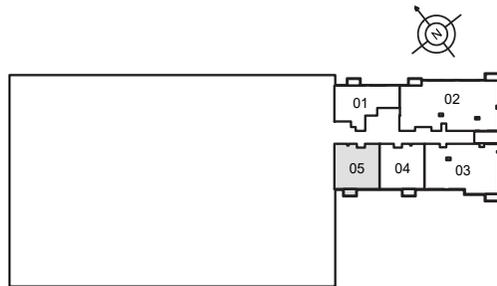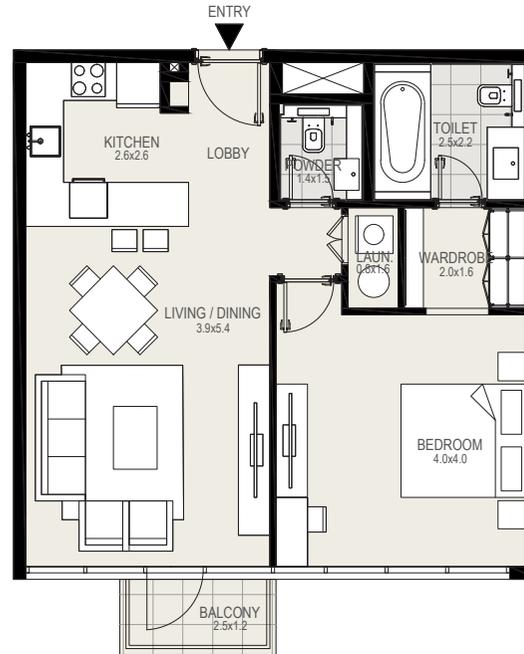

G+6
KEY PLAN

DISCLAIMER: All measurements, dimensions, coordinates and drawings given in the Property (Site/Floor) Plans are approximate and provided only for the purpose of illustration, information and general guidance as such drawings are not to scale. All the floor/site plans including concerned plot/room/swimming pool sizes, specifications, locations and orientations shown have been taken from concept designs prior to the actual development/construction and therefore their accuracy in relation to actual construction cannot be confirmed. Hence, we make no guarantee, warranty or representation as to the accuracy and completeness of the Property (Site/Floor) plan information as changes may be made during the development process, without notice. Always refer to latest IFC design available in the sales office for the most accurate representation of all construction details.





1 BEDROOM TYPE A



MOHAMMED BIN RASHID AL MAKTOUM CITY
DISTRICT ONE

UNIT 01 | LEVELS 2 TO 6

Suite Area	708 sq. ft
Balcony Area	30 sq. ft
Total Area	738 sq. ft

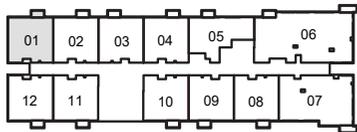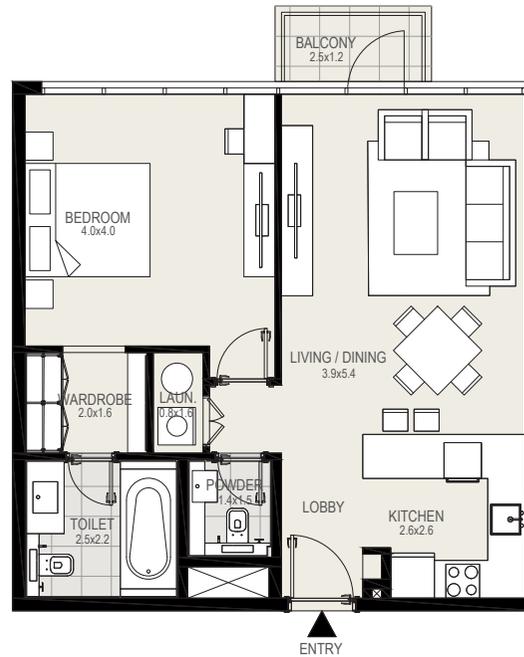

G+6
KEY PLAN

DISCLAIMER: All measurements, dimensions, coordinates and drawings given in the Property (Site/Floor) Plans are approximate and provided only for the purpose of illustration, information and general guidance as such drawings are not to scale. All the floor/site plans including concerned plot/room/swimming pool sizes, specifications, locations and orientations shown have been taken from concept designs prior to the actual development/construction and therefore their accuracy in relation to actual construction cannot be confirmed. Hence, we make no guarantee, warranty or representation as to the accuracy and completeness of the Property (Site/Floor) plan information as changes may be made during the development process, without notice. Always refer to latest IFC design available in the sales office for the most accurate representation of all construction details.





1 BEDROOM TYPE A

UNIT 02 | LEVELS 2 TO 6

Suite Area	708 sq. ft
Balcony Area	30 sq. ft
Total Area	738 sq. ft



MOHAMMED BIN RASHID AL MAKTOUM CITY
DISTRICT ONE

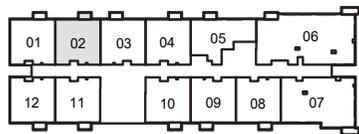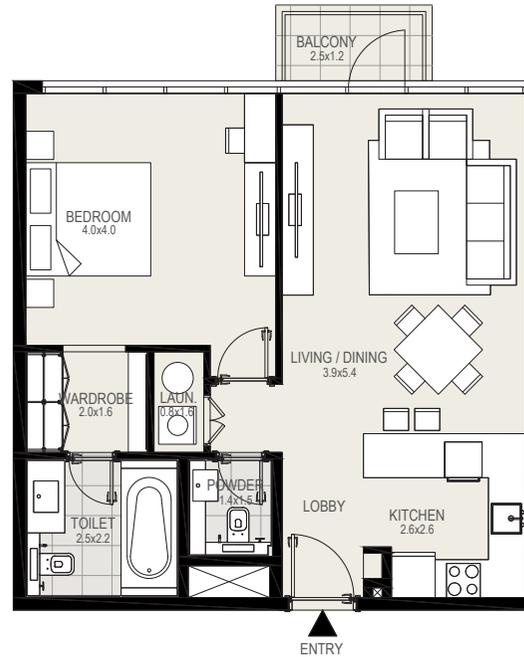

G+6
KEY PLAN

DISCLAIMER: All measurements, dimensions, coordinates and drawings given in the Property (Site/Floor) Plans are approximate and provided only for the purpose of illustration, information and general guidance as such drawings are not to scale. All the floor/site plans including concerned plot/room/swimming pool sizes, specifications, locations and orientations shown have been taken from concept designs prior to the actual development/construction and therefore their accuracy in relation to actual construction cannot be confirmed. Hence, we make no guarantee, warranty or representation as to the accuracy and completeness of the Property (Site/Floor) plan information as changes may be made during the development process, without notice. Always refer to latest IFC design available in the sales office for the most accurate representation of all construction details.





1 BEDROOM TYPE A



MOHAMMED BIN RASHID AL MAKTOUM CITY
DISTRICT ONE

UNIT 03 | LEVELS 2 TO 6

Suite Area	708 sq. ft
Balcony Area	30 sq. ft
Total Area	738 sq. ft

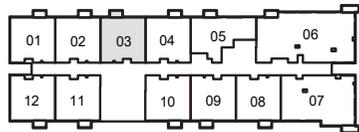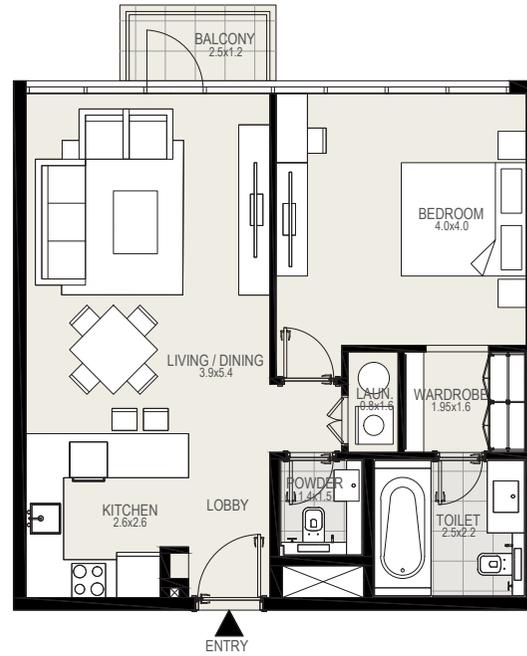

G+6
KEY PLAN

DISCLAIMER: All measurements, dimensions, coordinates and drawings given in the Property (Site/Floor) Plans are approximate and provided only for the purpose of illustration, information and general guidance as such drawings are not to scale. All the floor/site plans including concerned plot/room/swimming pool sizes, specifications, locations and orientations shown have been taken from concept designs prior to the actual development/construction and therefore their accuracy in relation to actual construction cannot be confirmed. Hence, we make no guarantee, warranty or representation as to the accuracy and completeness of the Property (Site/Floor) plan information as changes may be made during the development process, without notice. Always refer to latest IFC design available in the sales office for the most accurate representation of all construction details.







MOHAMMED BIN RASHID AL MAKTOUM CITY
DISTRICT ONE

1 BEDROOM TYPE A

UNIT 04 | LEVELS 2 TO 6

Suite Area	708 sq. ft
Balcony Area	30 sq. ft
Total Area	738 sq. ft

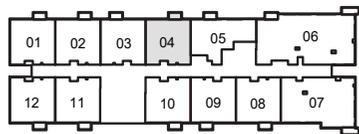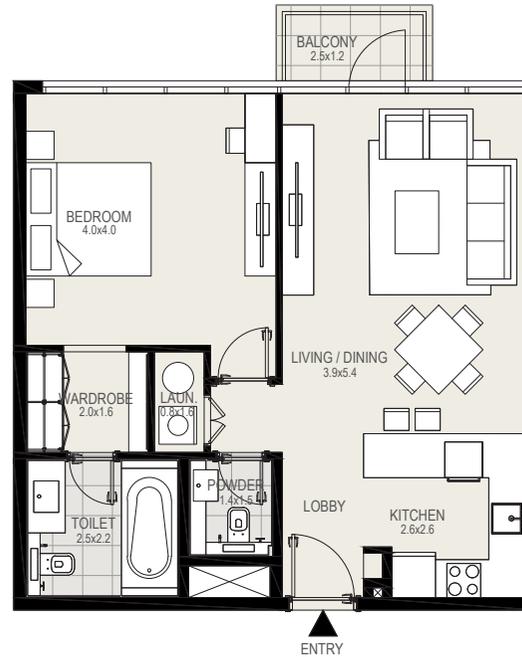

G+6
KEY PLAN

DISCLAIMER: All measurements, dimensions, coordinates and drawings given in the Property (Site/Floor) Plans are approximate and provided only for the purpose of illustration, information and general guidance as such drawings are not to scale. All the floor/site plans including concerned plot/room/swimming pool sizes, specifications, locations and orientations shown have been taken from concept designs prior to the actual development/construction and therefore their accuracy in relation to actual construction cannot be confirmed. Hence, we make no guarantee, warranty or representation as to the accuracy and completeness of the Property (Site/Floor) plan information as changes may be made during the development process, without notice. Always refer to latest IFC design available in the sales office for the most accurate representation of all construction details.

meydan
SOBHA


1 BEDROOM TYPE B

UNIT 05 | LEVELS 2 TO 6

Suite Area	738 sq. ft
Balcony Area	30 sq. ft
Total Area	768 sq. ft



MOHAMMED BIN RASHID AL MAKTOUM CITY
DISTRICT ONE

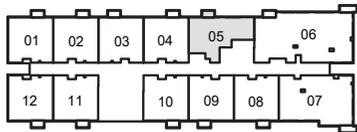

G+6
KEY PLAN

DISCLAIMER: All measurements, dimensions, coordinates and drawings given in the Property (Site/Floor) Plans are approximate and provided only for the purpose of illustration, information and general guidance as such drawings are not to scale. All the floor/site plans including concerned plot/room/swimming pool sizes, specifications, locations and orientations shown have been taken from concept designs prior to the actual development/construction and therefore their accuracy in relation to actual construction cannot be confirmed. Hence, we make no guarantee, warranty or representation as to the accuracy and completeness of the Property (Site/Floor) plan information as changes may be made during the development process, without notice. Always refer to latest IFC design available in the sales office for the most accurate representation of all construction details.







MOHAMMED BIN RASHID AL MAKTOUM CITY
DISTRICT ONE

3 BEDROOM TYPE 3

UNIT 06 | LEVELS 2 TO 6

Suite Area	1666 sq. ft
Balcony Area	70 sq. ft
Total Area	1736 sq. ft

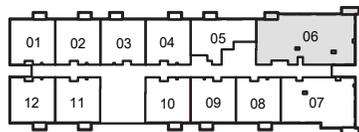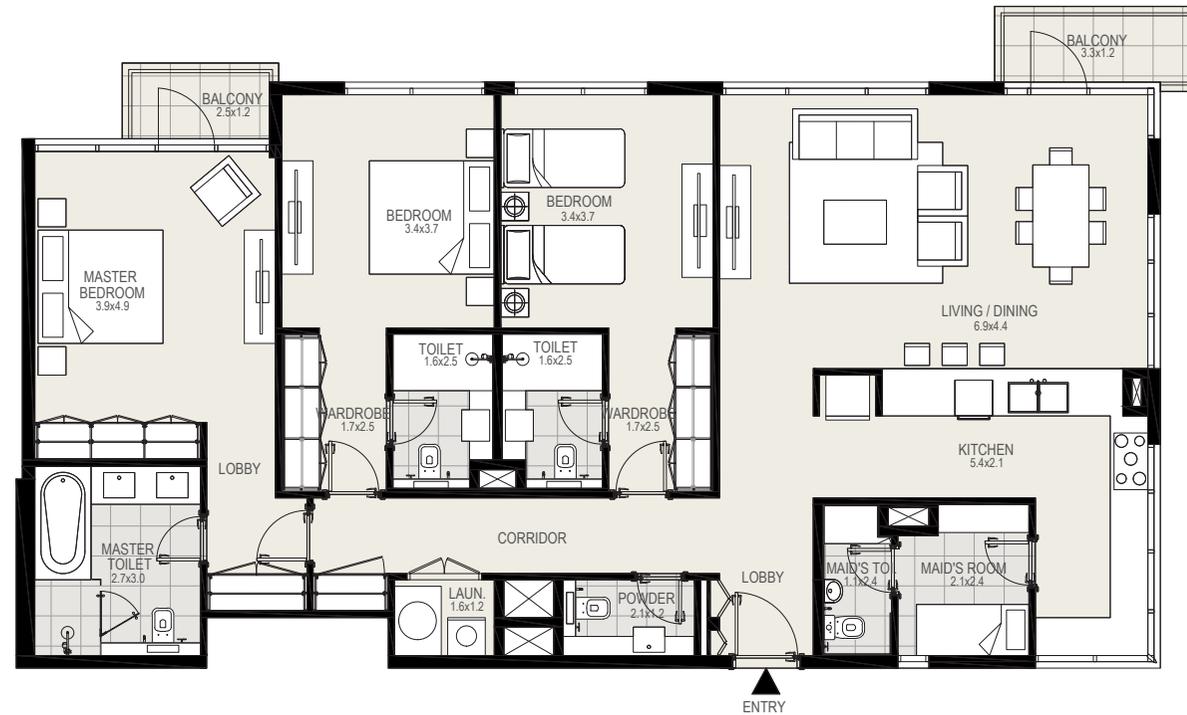

G+6
KEY PLAN

DISCLAIMER: All measurements, dimensions, coordinates and drawings given in the Property (Site/Floor) Plans are approximate and provided only for the purpose of illustration, information and general guidance as such drawings are not to scale. All the floor/site plans including concerned plot/room/swimming pool sizes, specifications, locations and orientations shown have been taken from concept designs prior to the actual development/construction and therefore their accuracy in relation to actual construction cannot be confirmed. Hence, we make no guarantee, warranty or representation as to the accuracy and completeness of the Property (Site/Floor) plan information as changes may be made during the development process, without notice. Always refer to latest IFC design available in the sales office for the most accurate representation of all construction details.

meydan
SOBHA



2 BEDROOM TYPE B



MOHAMMED BIN RASHID AL MAKTOUM CITY
DISTRICT ONE

UNIT 07 | LEVELS 2 TO 6

Suite Area	1223 sq. ft
Balcony Area	39 sq. ft
Total Area	1262 sq. ft

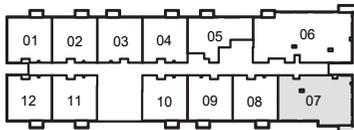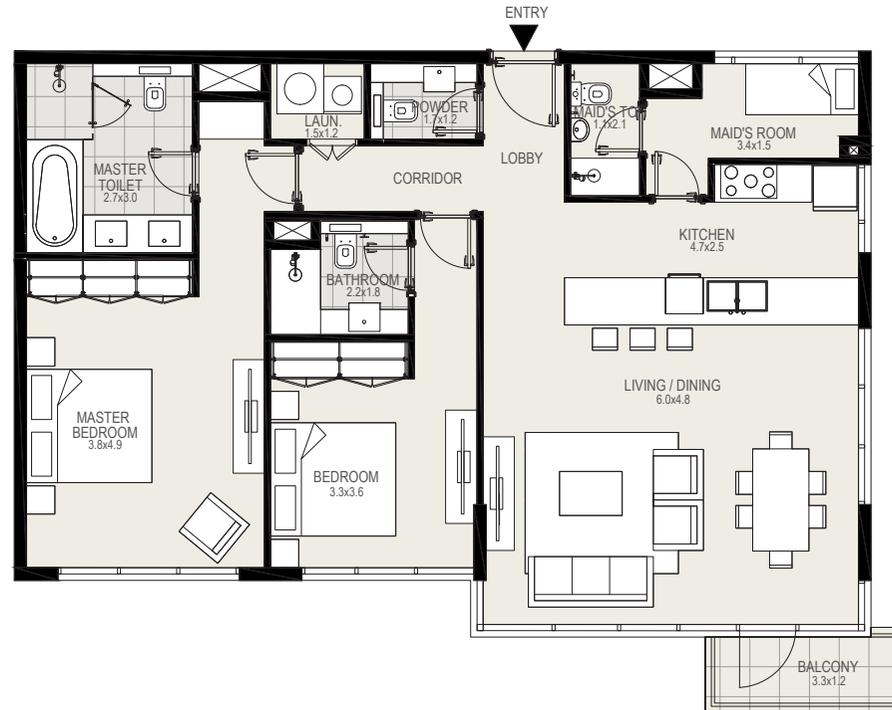

G+6
KEY PLAN

DISCLAIMER: All measurements, dimensions, coordinates and drawings given in the Property (Site/Floor) Plans are approximate and provided only for the purpose of illustration, information and general guidance as such drawings are not to scale. All the floor/site plans including concerned plot/room/swimming pool sizes, specifications, locations and orientations shown have been taken from concept designs prior to the actual development/construction and therefore their accuracy in relation to actual construction cannot be confirmed. Hence, we make no guarantee, warranty or representation as to the accuracy and completeness of the Property (Site/Floor) plan information as changes may be made during the development process, without notice. Always refer to latest IFC design available in the sales office for the most accurate representation of all construction details.







MOHAMMED BIN RASHID AL MAKTOUM CITY
DISTRICT ONE

1 BEDROOM TYPE A

UNIT 08 | LEVELS 2 TO 6

Suite Area	708 sq. ft
Balcony Area	30 sq. ft
Total Area	738 sq. ft

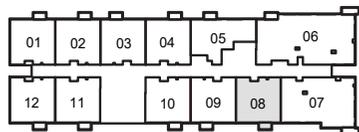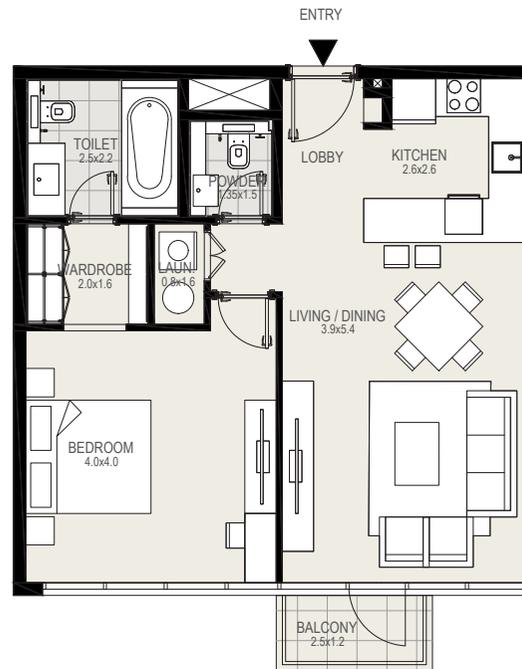

G+6
KEY PLAN

DISCLAIMER: All measurements, dimensions, coordinates and drawings given in the Property (Site/Floor) Plans are approximate and provided only for the purpose of illustration, information and general guidance as such drawings are not to scale. All the floor/site plans including concerned plot/room/swimming pool sizes, specifications, locations and orientations shown have been taken from concept designs prior to the actual development/construction and therefore their accuracy in relation to actual construction cannot be confirmed. Hence, we make no guarantee, warranty or representation as to the accuracy and completeness of the Property (Site/Floor) plan information as changes may be made during the development process, without notice. Always refer to latest IFC design available in the sales office for the most accurate representation of all construction details.

meydan
SOBHA



1 BEDROOM TYPE A

UNIT 09 | LEVELS 2 TO 6

Suite Area	708 sq. ft
Balcony Area	30 sq. ft
Total Area	738 sq. ft



MOHAMMED BIN RASHID AL MAKTOUM CITY
DISTRICT ONE

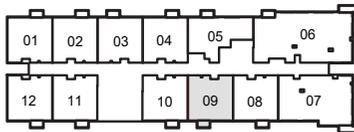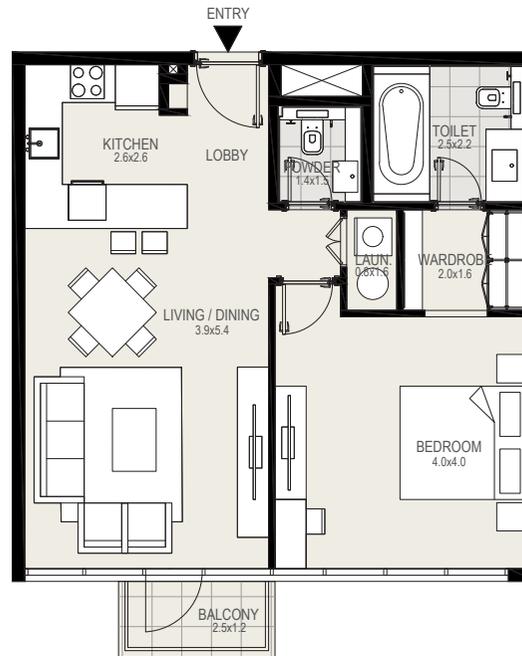

G+6
KEY PLAN

DISCLAIMER: All measurements, dimensions, coordinates and drawings given in the Property (Site/Floor) Plans are approximate and provided only for the purpose of illustration, information and general guidance as such drawings are not to scale. All the floor/site plans including concerned plot/room/swimming pool sizes, specifications, locations and orientations shown have been taken from concept designs prior to the actual development/construction and therefore their accuracy in relation to actual construction cannot be confirmed. Hence, we make no guarantee, warranty or representation as to the accuracy and completeness of the Property (Site/Floor) plan information as changes may be made during the development process, without notice. Always refer to latest IFC design available in the sales office for the most accurate representation of all construction details.







MOHAMMED BIN RASHID AL MAKTOUM CITY
DISTRICT ONE

1 BEDROOM TYPE A

UNIT 10 | LEVELS 2 TO 6

Suite Area	711 sq. ft
Balcony Area	30 sq. ft
Total Area	741 sq. ft

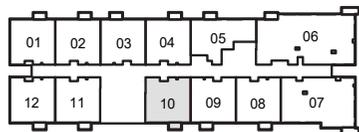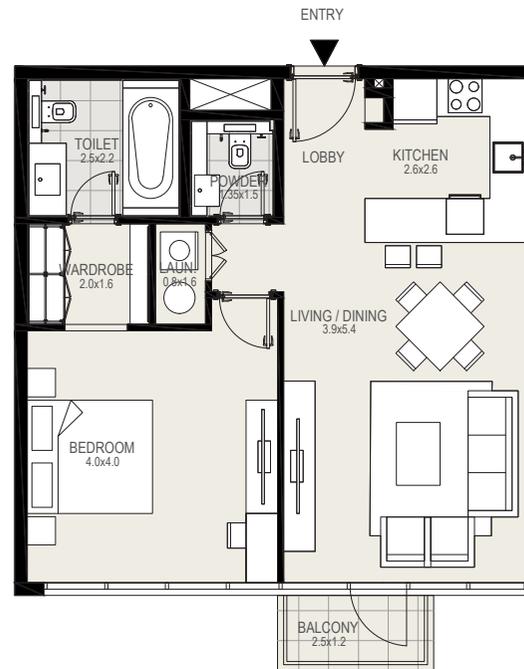

G+6
KEY PLAN

DISCLAIMER: All measurements, dimensions, coordinates and drawings given in the Property (Site/Floor) Plans are approximate and provided only for the purpose of illustration, information and general guidance as such drawings are not to scale. All the floor/site plans including concerned plot/room/swimming pool sizes, specifications, locations and orientations shown have been taken from concept designs prior to the actual development/construction and therefore their accuracy in relation to actual construction cannot be confirmed. Hence, we make no guarantee, warranty or representation as to the accuracy and completeness of the Property (Site/Floor) plan information as changes may be made during the development process, without notice. Always refer to latest IFC design available in the sales office for the most accurate representation of all construction details.

meydan
SOBHA



1 BEDROOM TYPE A

UNIT 11 | LEVELS 2 TO 6

Suite Area	704 sq. ft
Balcony Area	30 sq. ft
Total Area	734 sq. ft



MOHAMMED BIN RASHID AL MAKTOUM CITY
DISTRICT ONE

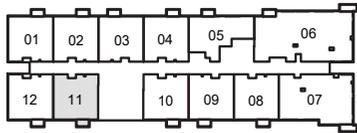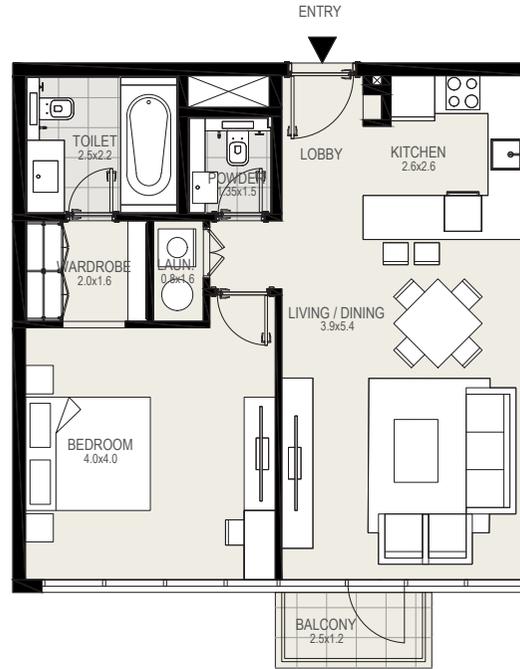

G+6
KEY PLAN

DISCLAIMER: All measurements, dimensions, coordinates and drawings given in the Property (Site/Floor) Plans are approximate and provided only for the purpose of illustration, information and general guidance as such drawings are not to scale. All the floor/site plans including concerned plot/room/swimming pool sizes, specifications, locations and orientations shown have been taken from concept designs prior to the actual development/construction and therefore their accuracy in relation to actual construction cannot be confirmed. Hence, we make no guarantee, warranty or representation as to the accuracy and completeness of the Property (Site/Floor) plan information as changes may be made during the development process, without notice. Always refer to latest IFC design available in the sales office for the most accurate representation of all construction details.







MOHAMMED BIN RASHID AL MAKTOUM CITY
DISTRICT ONE

1 BEDROOM TYPE A

UNIT 12 | LEVELS 2 TO 6

Suite Area	708 sq. ft
Balcony Area	30 sq. ft
Total Area	738 sq. ft

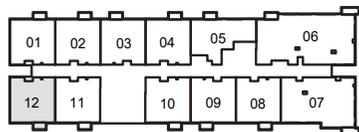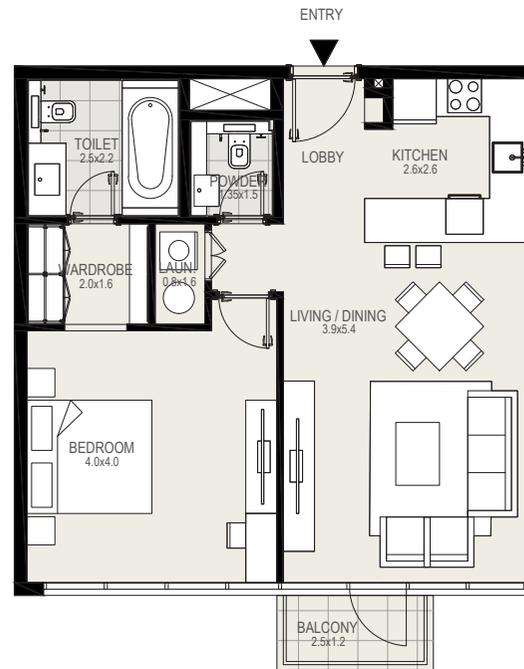

G+6
KEY PLAN

DISCLAIMER: All measurements, dimensions, coordinates and drawings given in the Property (Site/Floor) Plans are approximate and provided only for the purpose of illustration, information and general guidance as such drawings are not to scale. All the floor/site plans including concerned plot/room/swimming pool sizes, specifications, locations and orientations shown have been taken from concept designs prior to the actual development/construction and therefore their accuracy in relation to actual construction cannot be confirmed. Hence, we make no guarantee, warranty or representation as to the accuracy and completeness of the Property (Site/Floor) plan information as changes may be made during the development process, without notice. Always refer to latest IFC design available in the sales office for the most accurate representation of all construction details.

meydan
SOBHA

Disclaimer: The trademarks, images and copyright included in this literature may not be used without the express prior written consent of Meydan Sobha LLC FZ. All rights reserved. All reasonable care has been taken in the preparation of this literature and to the best of our knowledge, no relevant information has been omitted on purpose. However, Meydan Sobha LLC FZ and its management, employees, appointment sales and marketing agents disclaim all liability in the event that any information, design, area or matter in this literature differs from the sale and purchase agreement or the actual constructed development or part of the development. None of the information contained in this literature should be reviewed as an offer to sell or as a solicitation to purchaser any part of the development. Rather the information contained herein is provided to you as that you can learn and generally familiarise yourself with the development. We reserve our right to make improvements and/or changes to this literature and the information, design or areas contained at any time without notice or obligation.

All measurements, dimensions, coordinates and drawings given in the floor plan brochures are approximate and provided only for the purpose of marketing, illustration, information and general guidance as such drawings are not to scale. All the rooms, swimming pool, sizes, locations, orientations, dimensions, fixtures, fittings, finishes and specifications (including materials, placement, size of rooms, windows, doors, balcony, furniture, inbuilt wardrobe etc.) provided in the floor plans may vary as the same have been taken from concept designs prior to the actual development/construction and therefore their accuracy in relation to actual construction cannot be confirmed. Hence, we make no guarantee, warranty or representation as to the accuracy and completeness of the floor plan information as changes may be made during the development process, without notice. Always refer to the latest IFC design available in the sales office for the most accurate representation of all construction details.

Developer no- 956 | Project no- 1703 | Trakheesi no- 17110

Mohammed Bin Rashid Al Maktoum City – District One

