





# LIVE THE HIGH LIFE

CREEK GATE


LIFE YOU HAVE DREAMED OF









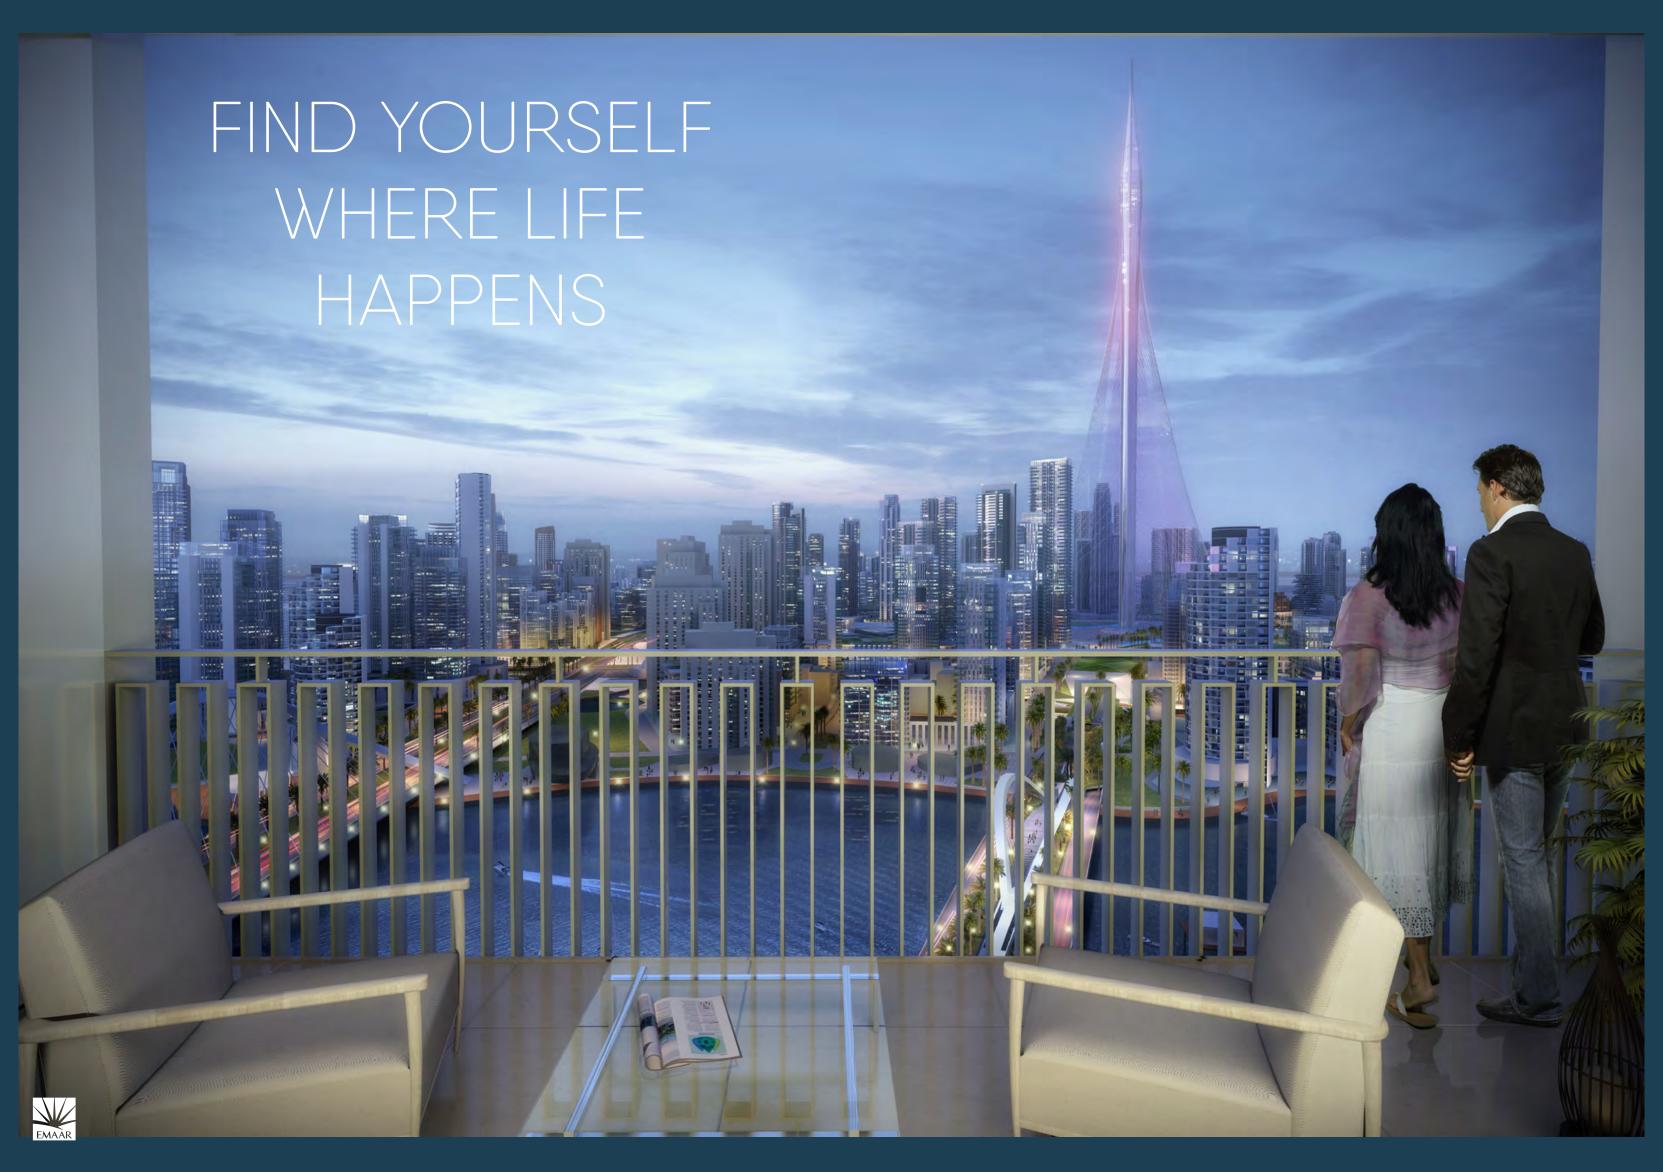









# FLOOR PLANS

TOWER 1


CREEK GATE

#### **DUBAI CREEK**

HARBOUR

CREEK GATE



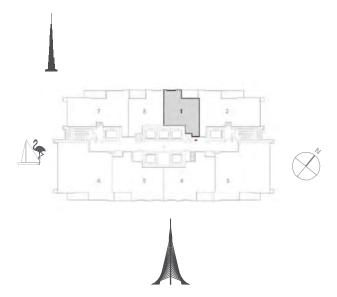

#### 1 BEDROOM WITH BALCONY

TOWER 1 UNIT 1 | LEVELS 3-17, 19-30

Suite Area 645 Sq.ft. / 59.90 Sq.m.

Balcony Area 80 Sq.ft. / 7.42 Sq.m.

Total Area 725 Sq.ft. / 67.32 Sq.m.



1. All dimensions are in imperial and metric, and measured to structural elements and exclude wall finishes and construction tolerances. 2. All materials, dimensions, and drawings are approximate only. 3. Information is subject to change without notice, at developer's absolute discretion. 4. Actual area may vary from the stated area. 5. Drawings not to scale. 6. All images used are for illustrative purposes only and do not represent the actual size, features, specifications, fittings, and furnishings. 7. The developer reserves the right to make revisions/ alterations, at its absolute discretion, without any liability whatsoever. \*Please note that landscaping and swimming pool are not provided by the developer.

HARBOUR

CREEK GATE

# Balcony 5.0m x 1.7m WIC Master Bath Bedroom 2 3.5m x 3.1m Master Bedroom 3.6m x 3.2m Bath Am x 2.8n


#### 2 BEDROOM WITH BALCONY

TOWER 1 UNIT 2 | LEVELS 3-17, 19-30

Suite Area 1018 Sq.ft. / 94.58 Sq.m.

Balcony Area 93 Sq.ft. / 8.60 Sq.m.

Total Area 1111 Sq.ft. / 103.18 Sq.m.

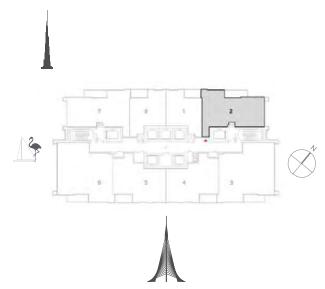



#### **DUBAI CREEK**

HARBOUR

CREEK GATE



### 3 BEDROOM WITH BALCONY

TOWER 1 UNIT 3 | LEVELS 3-17, 19-30

Suite Area 1403 Sq.ft. / 130.31 Sq.m.

Balcony Area 87 Sq.ft. / 8.11 Sq.m.

Total Area 1490 Sq.ft. / 138.42 Sq.m.



HARBOUR

CREEK GATE



#### **DUBAI CREEK**

HARBOUR

CREEK GATE




### 2 BEDROOM WITH BALCONY


TOWER 1 UNIT 4 | LEVELS 3-17, 19-30

Suite Area 963 Sq.ft. / 89.47 Sq.m.

Balcony Area 83 Sq.ft. / 7.68 Sq.m.

Total Area 1046 Sq.ft. / 97.15 Sq.m.

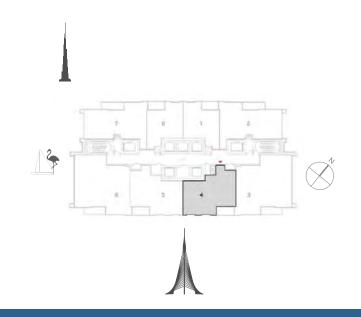

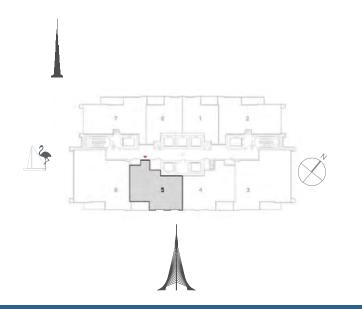

#### 2 BEDROOM WITH BALCONY

TOWER 1 UNIT 5 | LEVELS 3-17, 19-30

Suite Area 963 Sq.ft. / 89.47 Sq.m.

Balcony Area 83 Sq.ft. / 7.68 Sq.m.

Total Area 1046 Sq.ft. / 97.15 Sq.m.





HARBOUR

CREEK GATE

# Bedroom 3 3.3m x 3.2m Ritchen 3.6m x 2.4m WIC Master Bedroom 3.2m x 3.8m Living/Dining

#### **DUBAI CREEK**

HARBOUR

CREEK GATE




### 3 BEDROOM WITH BALCONY


TOWER 1 UNIT 6 | LEVELS 3-17, 19-30

Suite Area 1403 Sq.ft. / 130.31 Sq.m.

Balcony Area 87 Sq.ft. / 8.11 Sq.m.

Total Area 1490 Sq.ft. / 138.42 Sq.m.

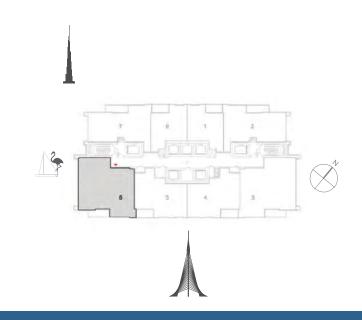

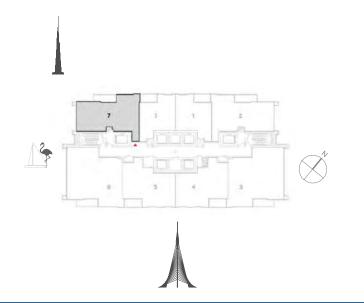

#### 2 BEDROOM WITH BALCONY

TOWER 1 UNIT 7 | LEVELS 3-17, 19-30

Suite Area 1018 Sq.ft. / 94.58 Sq.m.

Balcony Area 93 Sq.ft. / 8.60 Sq.m.

Total Area 1111 Sq.ft. / 103.18 Sq.m.





HARBOUR

CREEK GATE




#### 1 BEDROOM WITH BALCONY

TOWER 1 UNIT 8 | LEVELS 3-17, 19-30

Suite Area 645 Sq.ft. / 59.90 Sq.m.

Balcony Area 80 Sq.ft. / 7.42 Sq.m.

Total Area 725 Sq.ft. / 67.32 Sq.m.

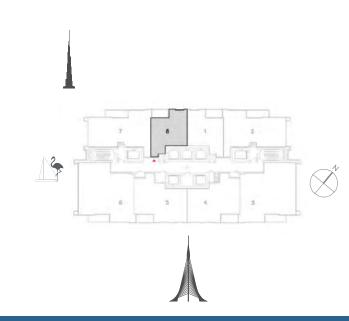



1. All dimensions are in imperial and metric, and measured to structural elements and exclude wall finishes and construction tolerances. 2. All materials, dimensions, and drawings are approximate only. 3. Information is subject to change without notice, at developer's absolute discretion. 4. Actual area may vary from the stated area. 5. Drawings not to scale. 6. All images used are for illustrative purposes only and do not represent the actual size, features, specifications, fittings, and furnishings. 7. The developer reserves the right to make revisions/ alterations, at its absolute discretion, without any liability whatsoever. \*Please note that landscaping and swimming pool are not provided by the developer.

## DUBAI CREEK HARBOUR

CREEK GATE

For more information on **Creek Gate** in Dubai Creek Harbour, please call 800 36227(UAE) or +971 4 366 1668 (International). Visit our online sales centre at emaar.com or any of our sales centres across the UAE.


#### DUBAI:

Dubai Creek Harbour Sales Centre: Ras Al Khor Emaar Sales Center, Downtown Dubai Dubai Hills Estate Sales Pavillion: Umm Sugeim Road

#### ABU DHABI:

Emaar Sales Centre: Al Nahda Tower, Ground Floor, 4th Street, Corniche, Al Muroor Road

Open from Saturday - Thursday, from 8.30am - 6.00pm

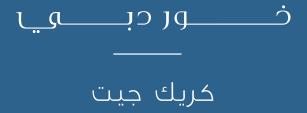

للمزيد من المعلومات حول كريك جيت يرجى زيارتنا أو الاتصال بالرقم (٨٠٠٣٦٢٢٧) في الإمارات العربية المتحدة أو ٩٧١ ٢ ٣٦٦ ٤٧١+ (دولي) أو قم بزيارة مركز مبيعاتنا الإلكترونى على الموقع emaar.com

> دبي مركز مبيعات خور دبي في رأس الخور مركز مبيعات إعمار في وسط مدينة دبي مركز مبيعات دبى هيلز استيت على طريق أم سقيم

أبوظبي مركز مبيعات إعمار في برج النهضة، الشارع الرابع، الكورنيش، طريق المرور – أبوظبي

السبت إلى الخميس من الساعة ٨:٣٠ صباحاً حتى الساعة ٦ مساءً





